




1 FIRST FLOOR PLAN
SCALE: 1/8" = 1'-0"
0 4' 8' 16'

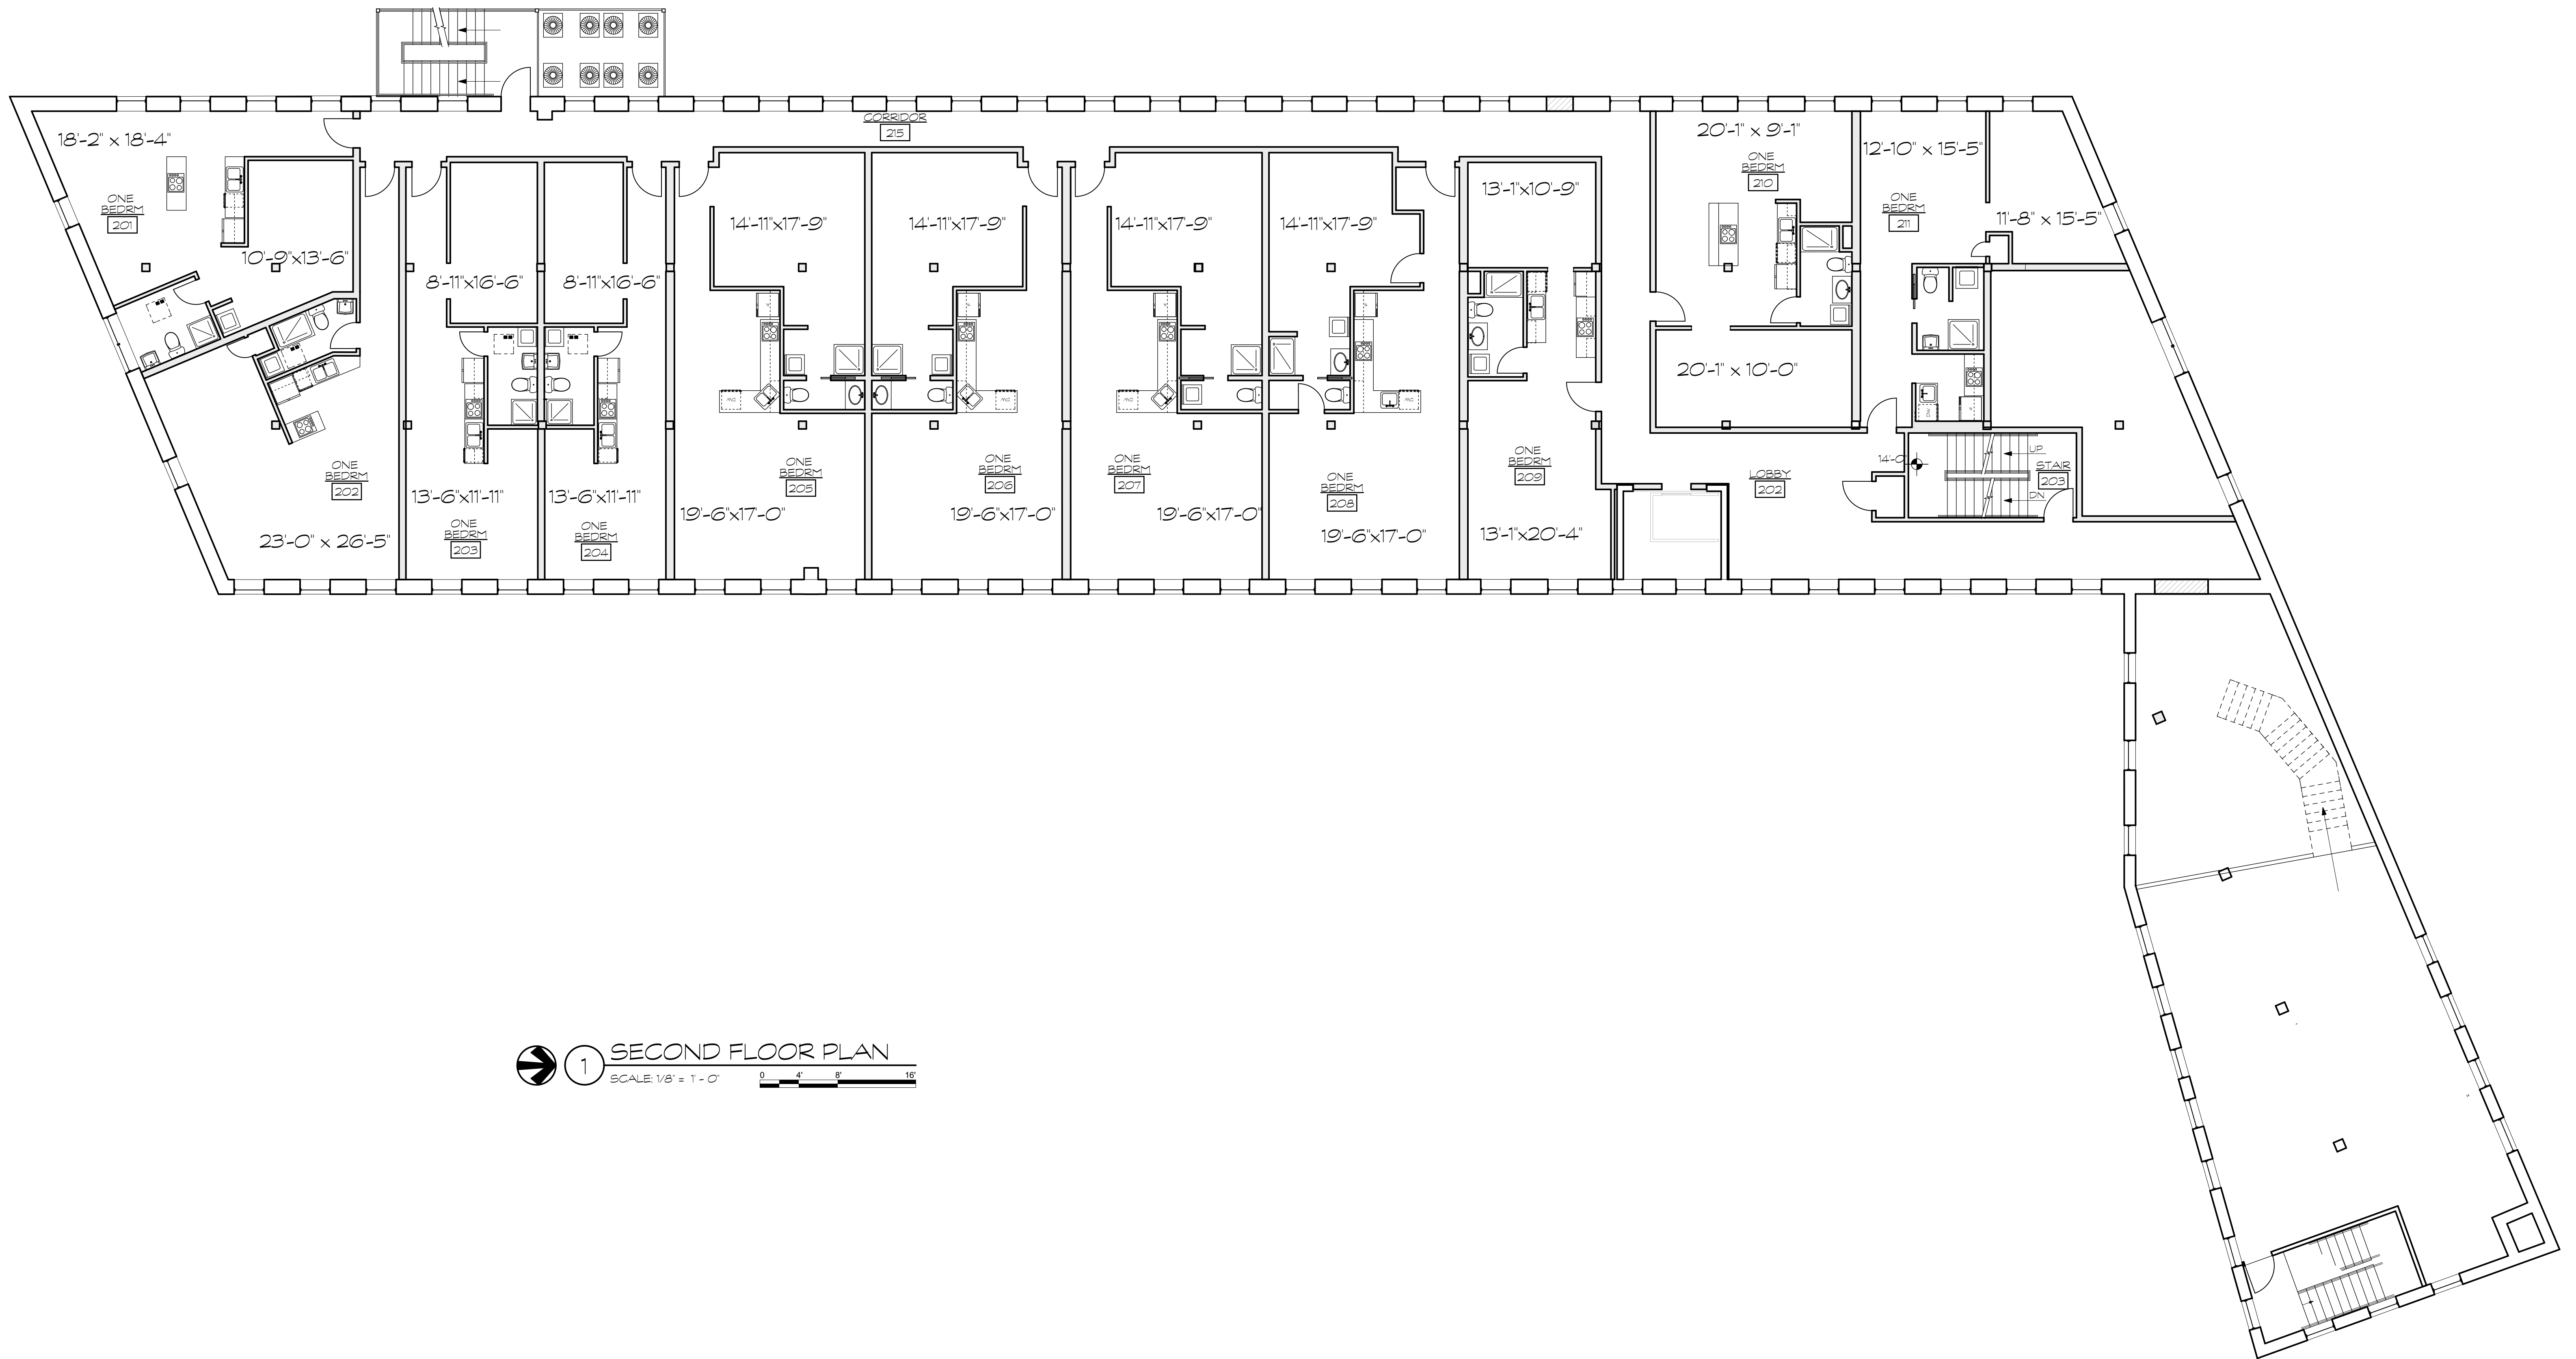


1 SECOND FLOOR PLAN
 SCALE: 1/8" = 1'-0"
 0 4' 8' 16'

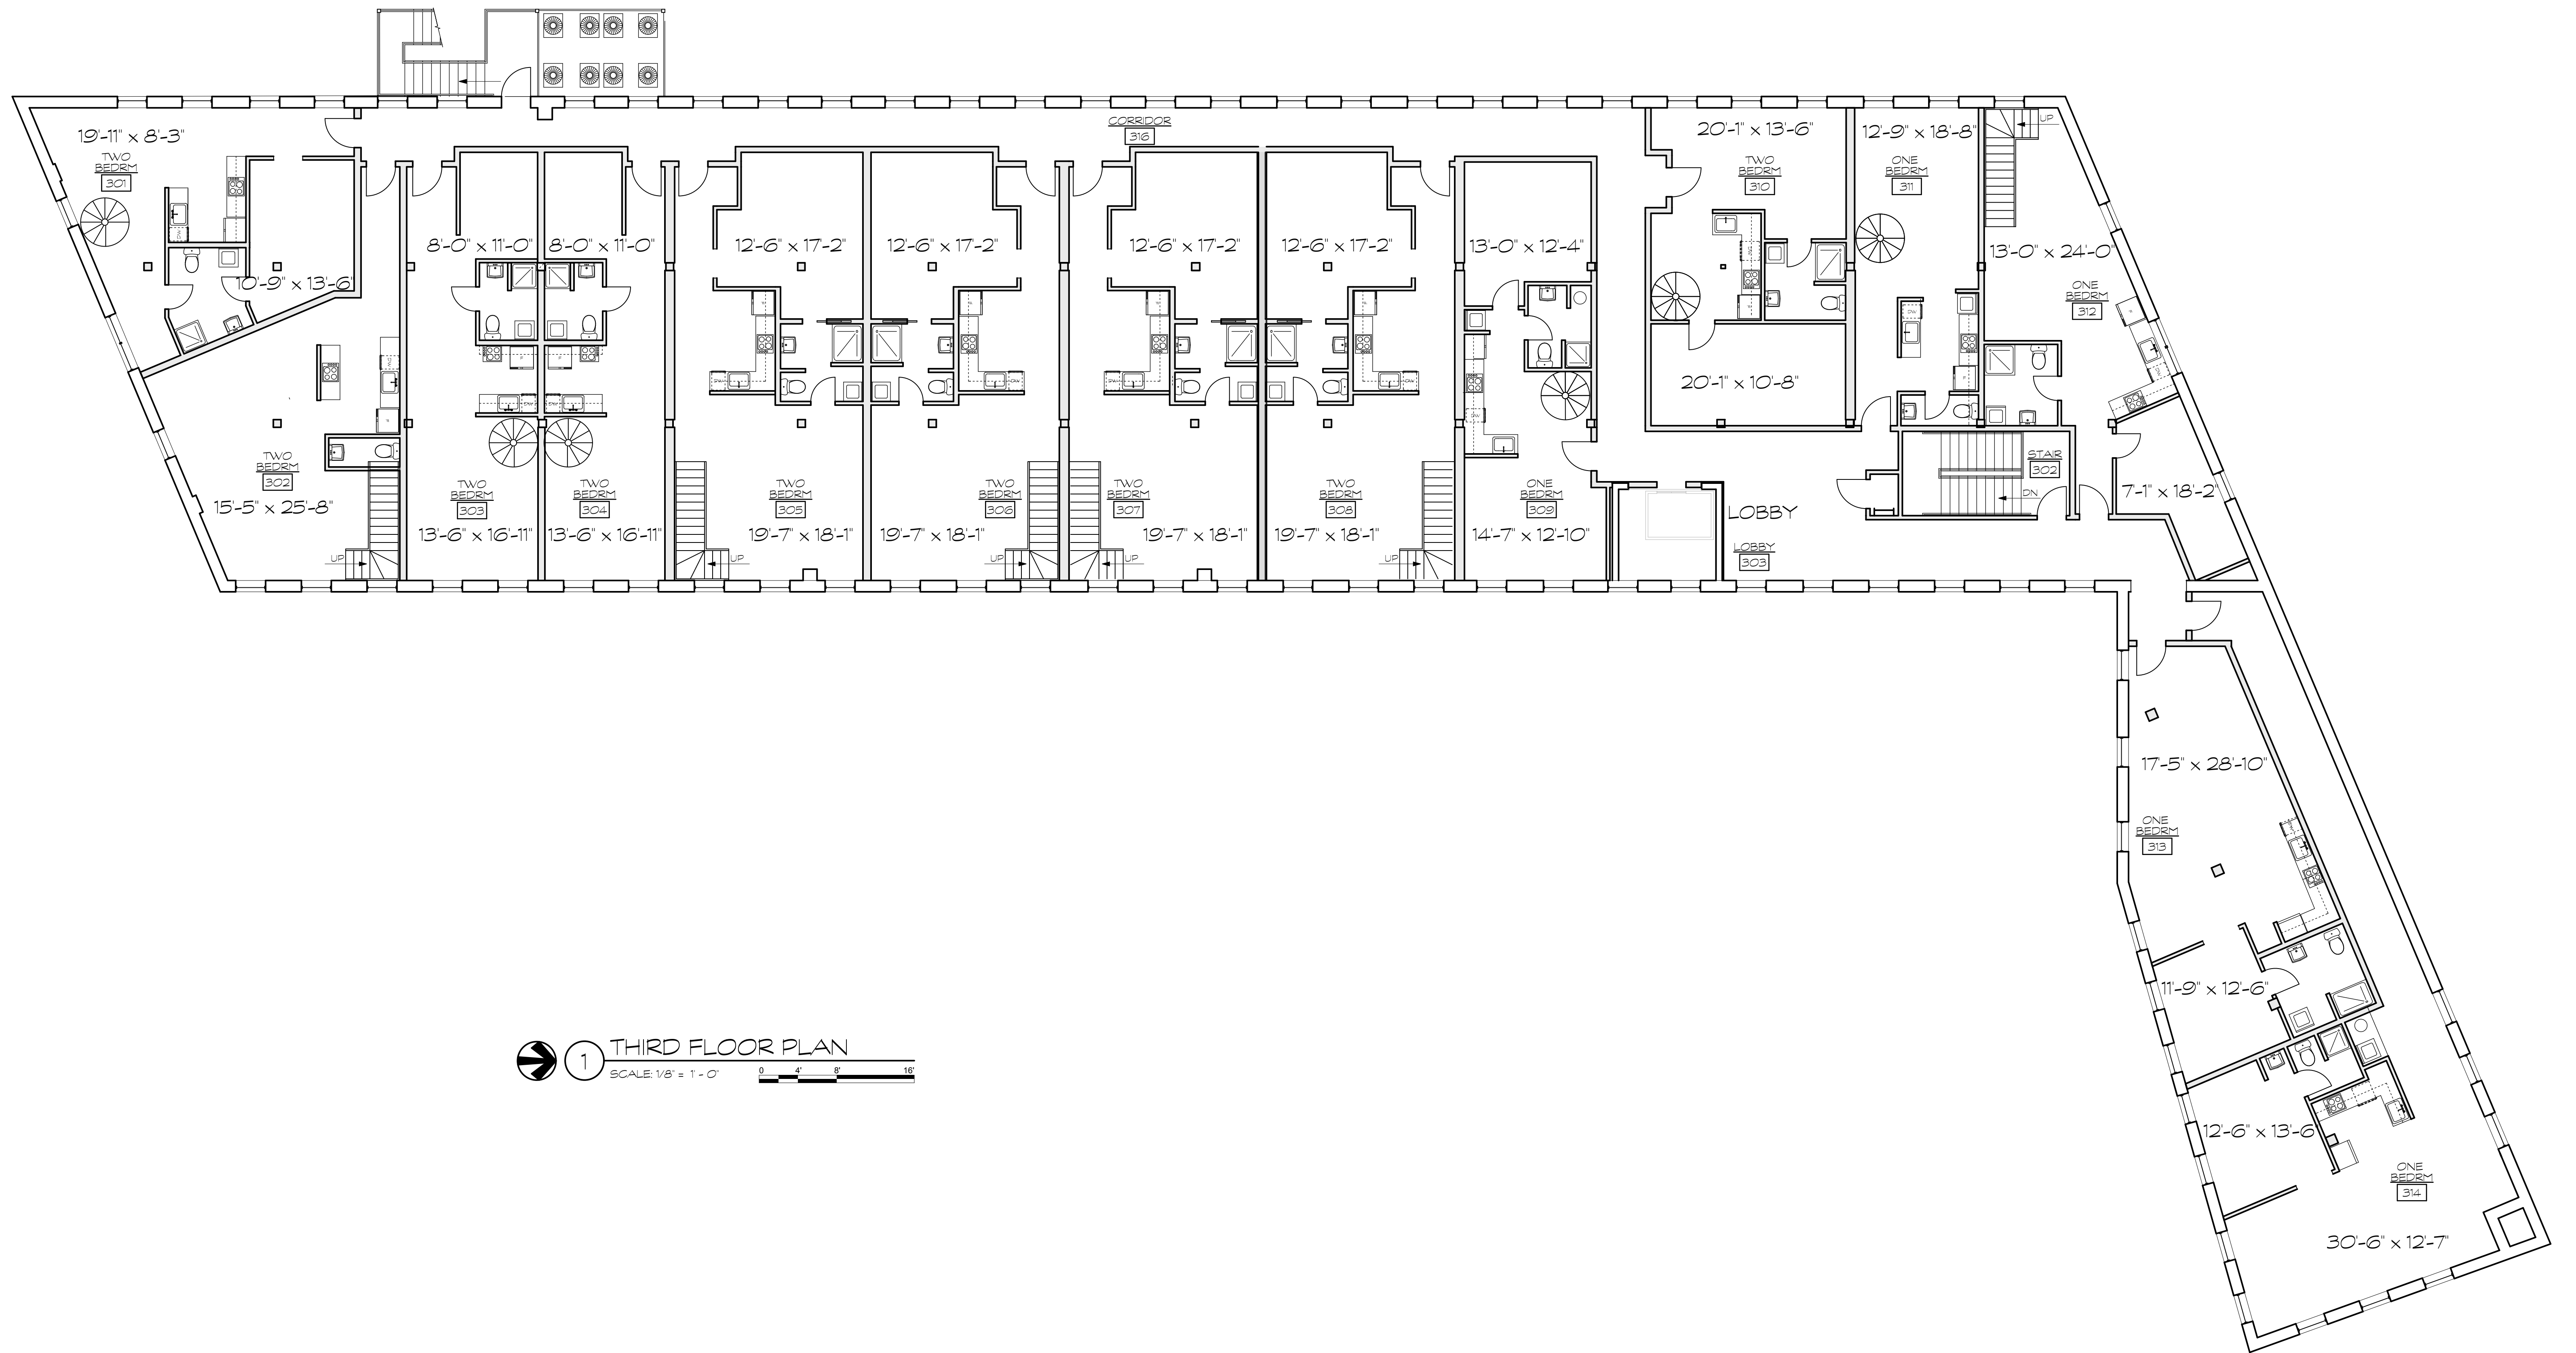


1 THIRD FLOOR PLAN
 SCALE: 1/8" = 1'-0"

 

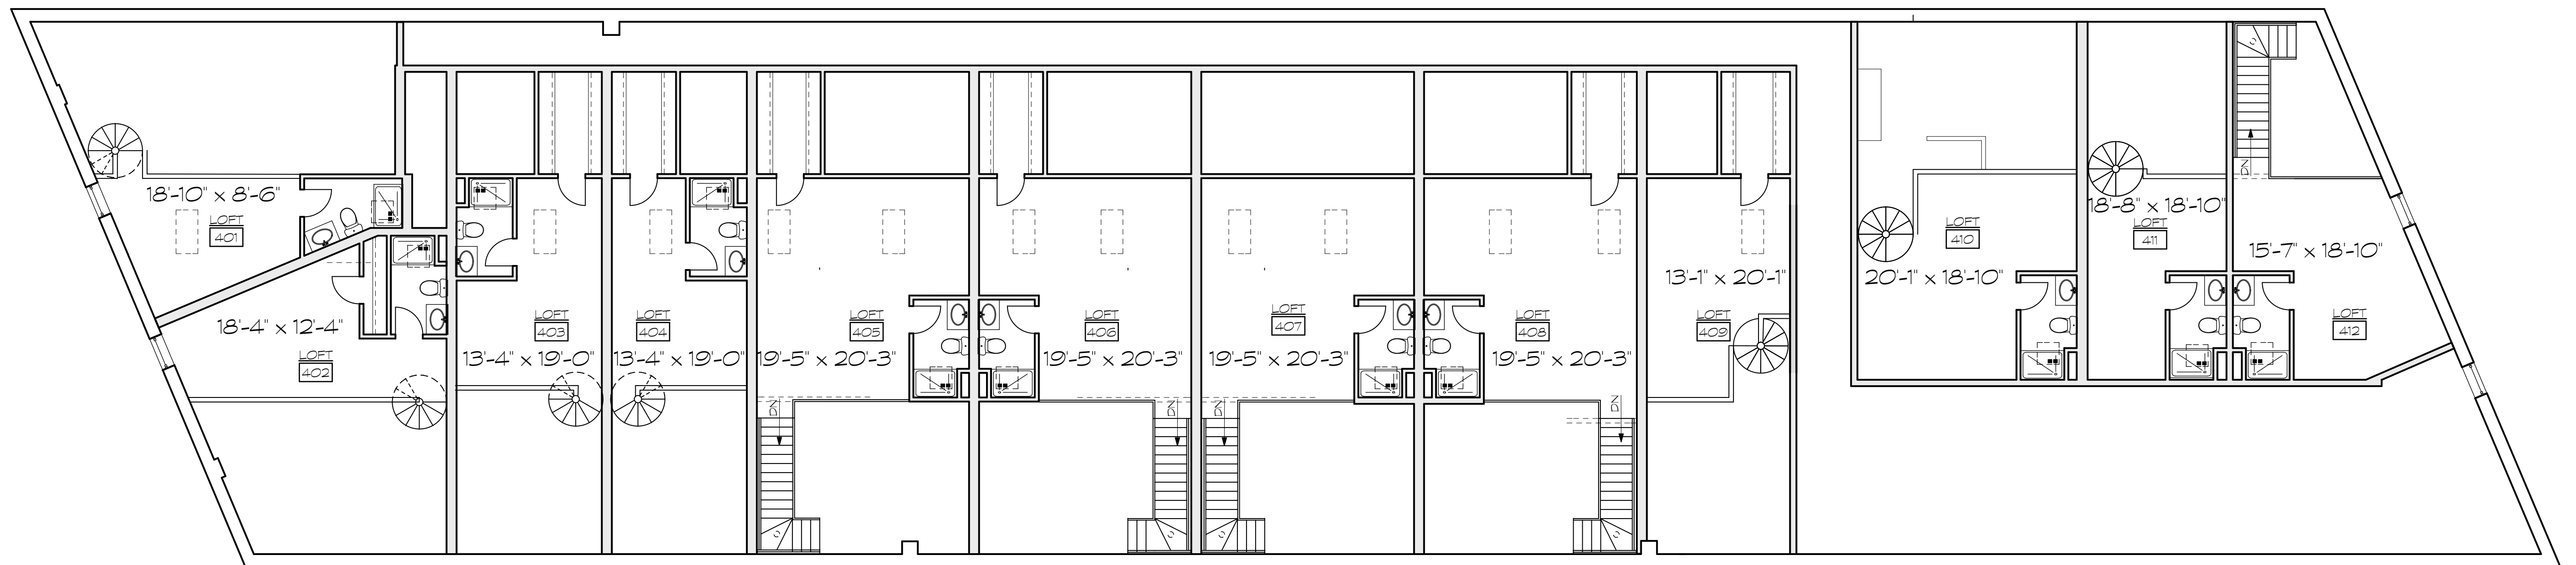


1
FOURTH FLOOR LOFTS
 SCALE: 1/8" = 1'-0" 