


FLOOR PLAN GENERAL NOTES:

1. PREP, REPAIR AND SMOOTH ALL SUBSTRATES AS NEEDED FOR SCHEDULED FLOOR AND WALL FINISHES
2. DO NOT LEAVE ANY SURFACE IN AN UNFINISHED STATE
3. NOT ALL FLOOR PLAN KEYED NOTES BELOW APPEAR ON EVERY SHEET
4. PROVIDE FLOOR TRANSITIONS BETWEEN DISSIMILAR FLOOR FINISHES - TYP.
5. ALL UNITS ARE TYPE B UNITS UNLESS NOTED OTHERWISE

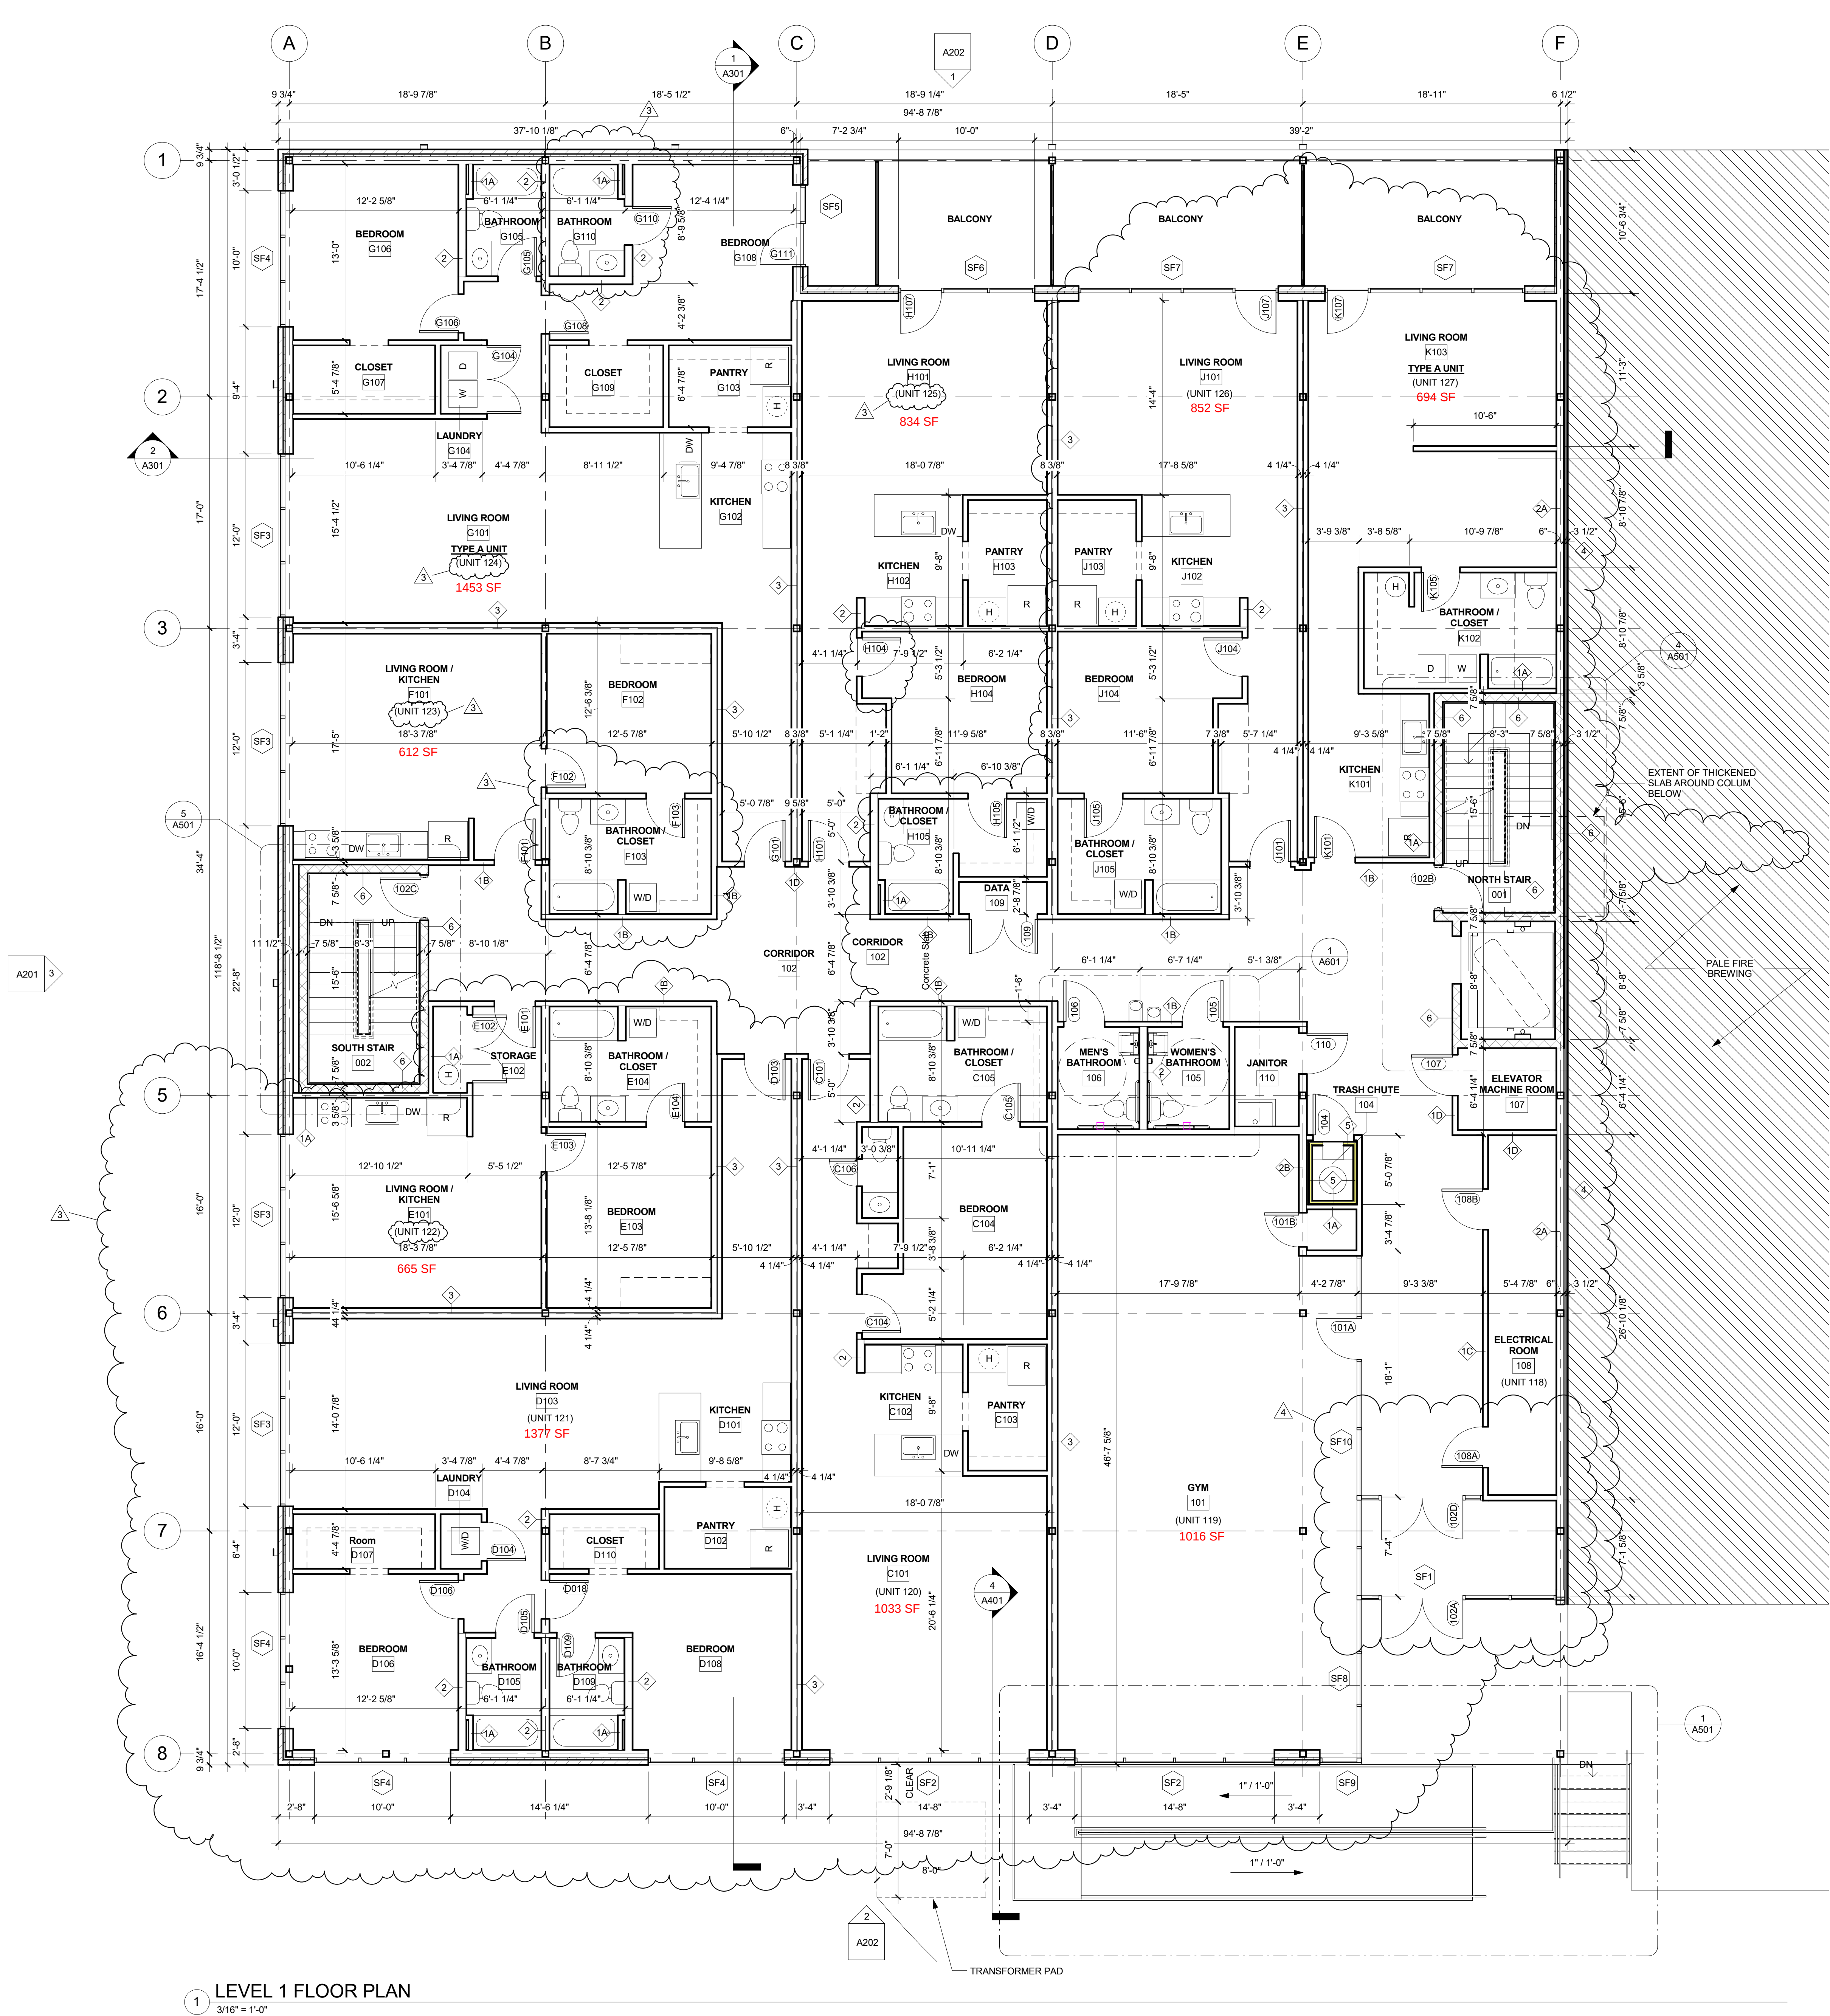

1 LEVEL 1 FLOOR PLAN
3/16" = 1'-0"

ALL DESIGNS, GRAPHICS AND DATA ON THIS SET OF DRAWINGS ARE THE INTELLECTUAL PROPERTY OF BLUE RIDGE ARCHITECTS, PC AND HAVE BEEN CREATED AND DEVELOPED FOR THIS SPECIFIC PROJECT. USE OF ALL INTELLECTUAL PROPERTY BY ANY PERSON, FIRM OR CORPORATION FOR ANY PURPOSE IS UNAUTHORIZED WITHOUT THE WRITTEN PERMISSION OF BLUE RIDGE ARCHITECTS, PC. CONTRACTOR SHALL VERIFY ALL DIMENSIONS AND EXISTING CONDITIONS ON THE PROJECT SITE, AND SHALL NOTIFY BLUE RIDGE ARCHITECTS, PC OF ANY DISCREPANCIES FROM THE DIMENSIONS AND CONDITIONS SHOWN IN THIS SET OF DRAWINGS. IF DISCREPANCIES ARE FOUND BETWEEN ANY ELECTRONIC FILES AND THE SEALED ORIGINAL, THE SEALED ORIGINAL SHALL GOVERN. COPYRIGHT: 2017

MARK	DATE	DESCRIPTION
4	02/13/2019	REVISION 4
3	12/10/2018	REVISION 3
2	8/06/2018	REVISION 2
1	5/18/2018	REVISION 1
	03/29/2018	PERMIT SET



FLOOR PLAN GENERAL NOTES:	
1	PREP, REPAIR AND SMOOTH ALL SUBSTRATES AS NEEDED FOR SCHEDULED FLOOR AND WALL FINISHES
2	DO NOT LEAVE ANY SURFACE IN AN UNFINISHED STATE
3	NOT ALL FLOOR PLAN KEYED NOTES BELOW APPEAR ON EVERY SHEET
4	PROVIDE FLOOR TRANSITIONS BETWEEN DISSIMILAR FLOOR FINISHES - TYP.
5	ALL UNITS ARE TYPE B UNITS UNLESS NOTED OTHERWISE

1 LEVEL 2 FLOOR PLAN
3/16" = 1'-0"


ALL DESIGNS, GRAPHICS AND DATA ON THIS SET OF DRAWINGS ARE THE INTELLECTUAL PROPERTY OF BLUE RIDGE ARCHITECTS, PC AND HAVE BEEN CREATED AND DEVELOPED FOR THIS SPECIFIC PROJECT. USE OF ALL INTELLECTUAL PROPERTY BY ANY PERSON, FIRM OR CORPORATION FOR ANY PURPOSE IS UNAUTHORIZED WITHOUT THE WRITTEN PERMISSION OF BLUE RIDGE ARCHITECTS, PC. CONTRACTOR SHALL VERIFY ALL DIMENSIONS AND EXISTING CONDITIONS ON THE PROJECT SITE, AND SHALL NOTIFY BLUE RIDGE ARCHITECTS, PC OF ANY DISCREPANCIES FROM THE DIMENSIONS AND CONDITIONS SHOWN IN THIS SET OF DRAWINGS. IF DISCREPANCIES ARE FOUND BETWEEN ANY ELECTRONIC FILES AND THE SEALED ORIGINAL, THE SEALED ORIGINAL SHALL GOVERN. COPYRIGHT: 2017

MARK	DATE	DESCRIPTION
3	12/10/2018	REVISION 3
2	8/06/2018	REVISION 2
1	5/18/2018	REVISION 1
	03/29/2018	PERMIT SET

PROJ NO:

A102
LEVEL 2 FLOOR PLANS

2/13/2019 12:16:09 PM

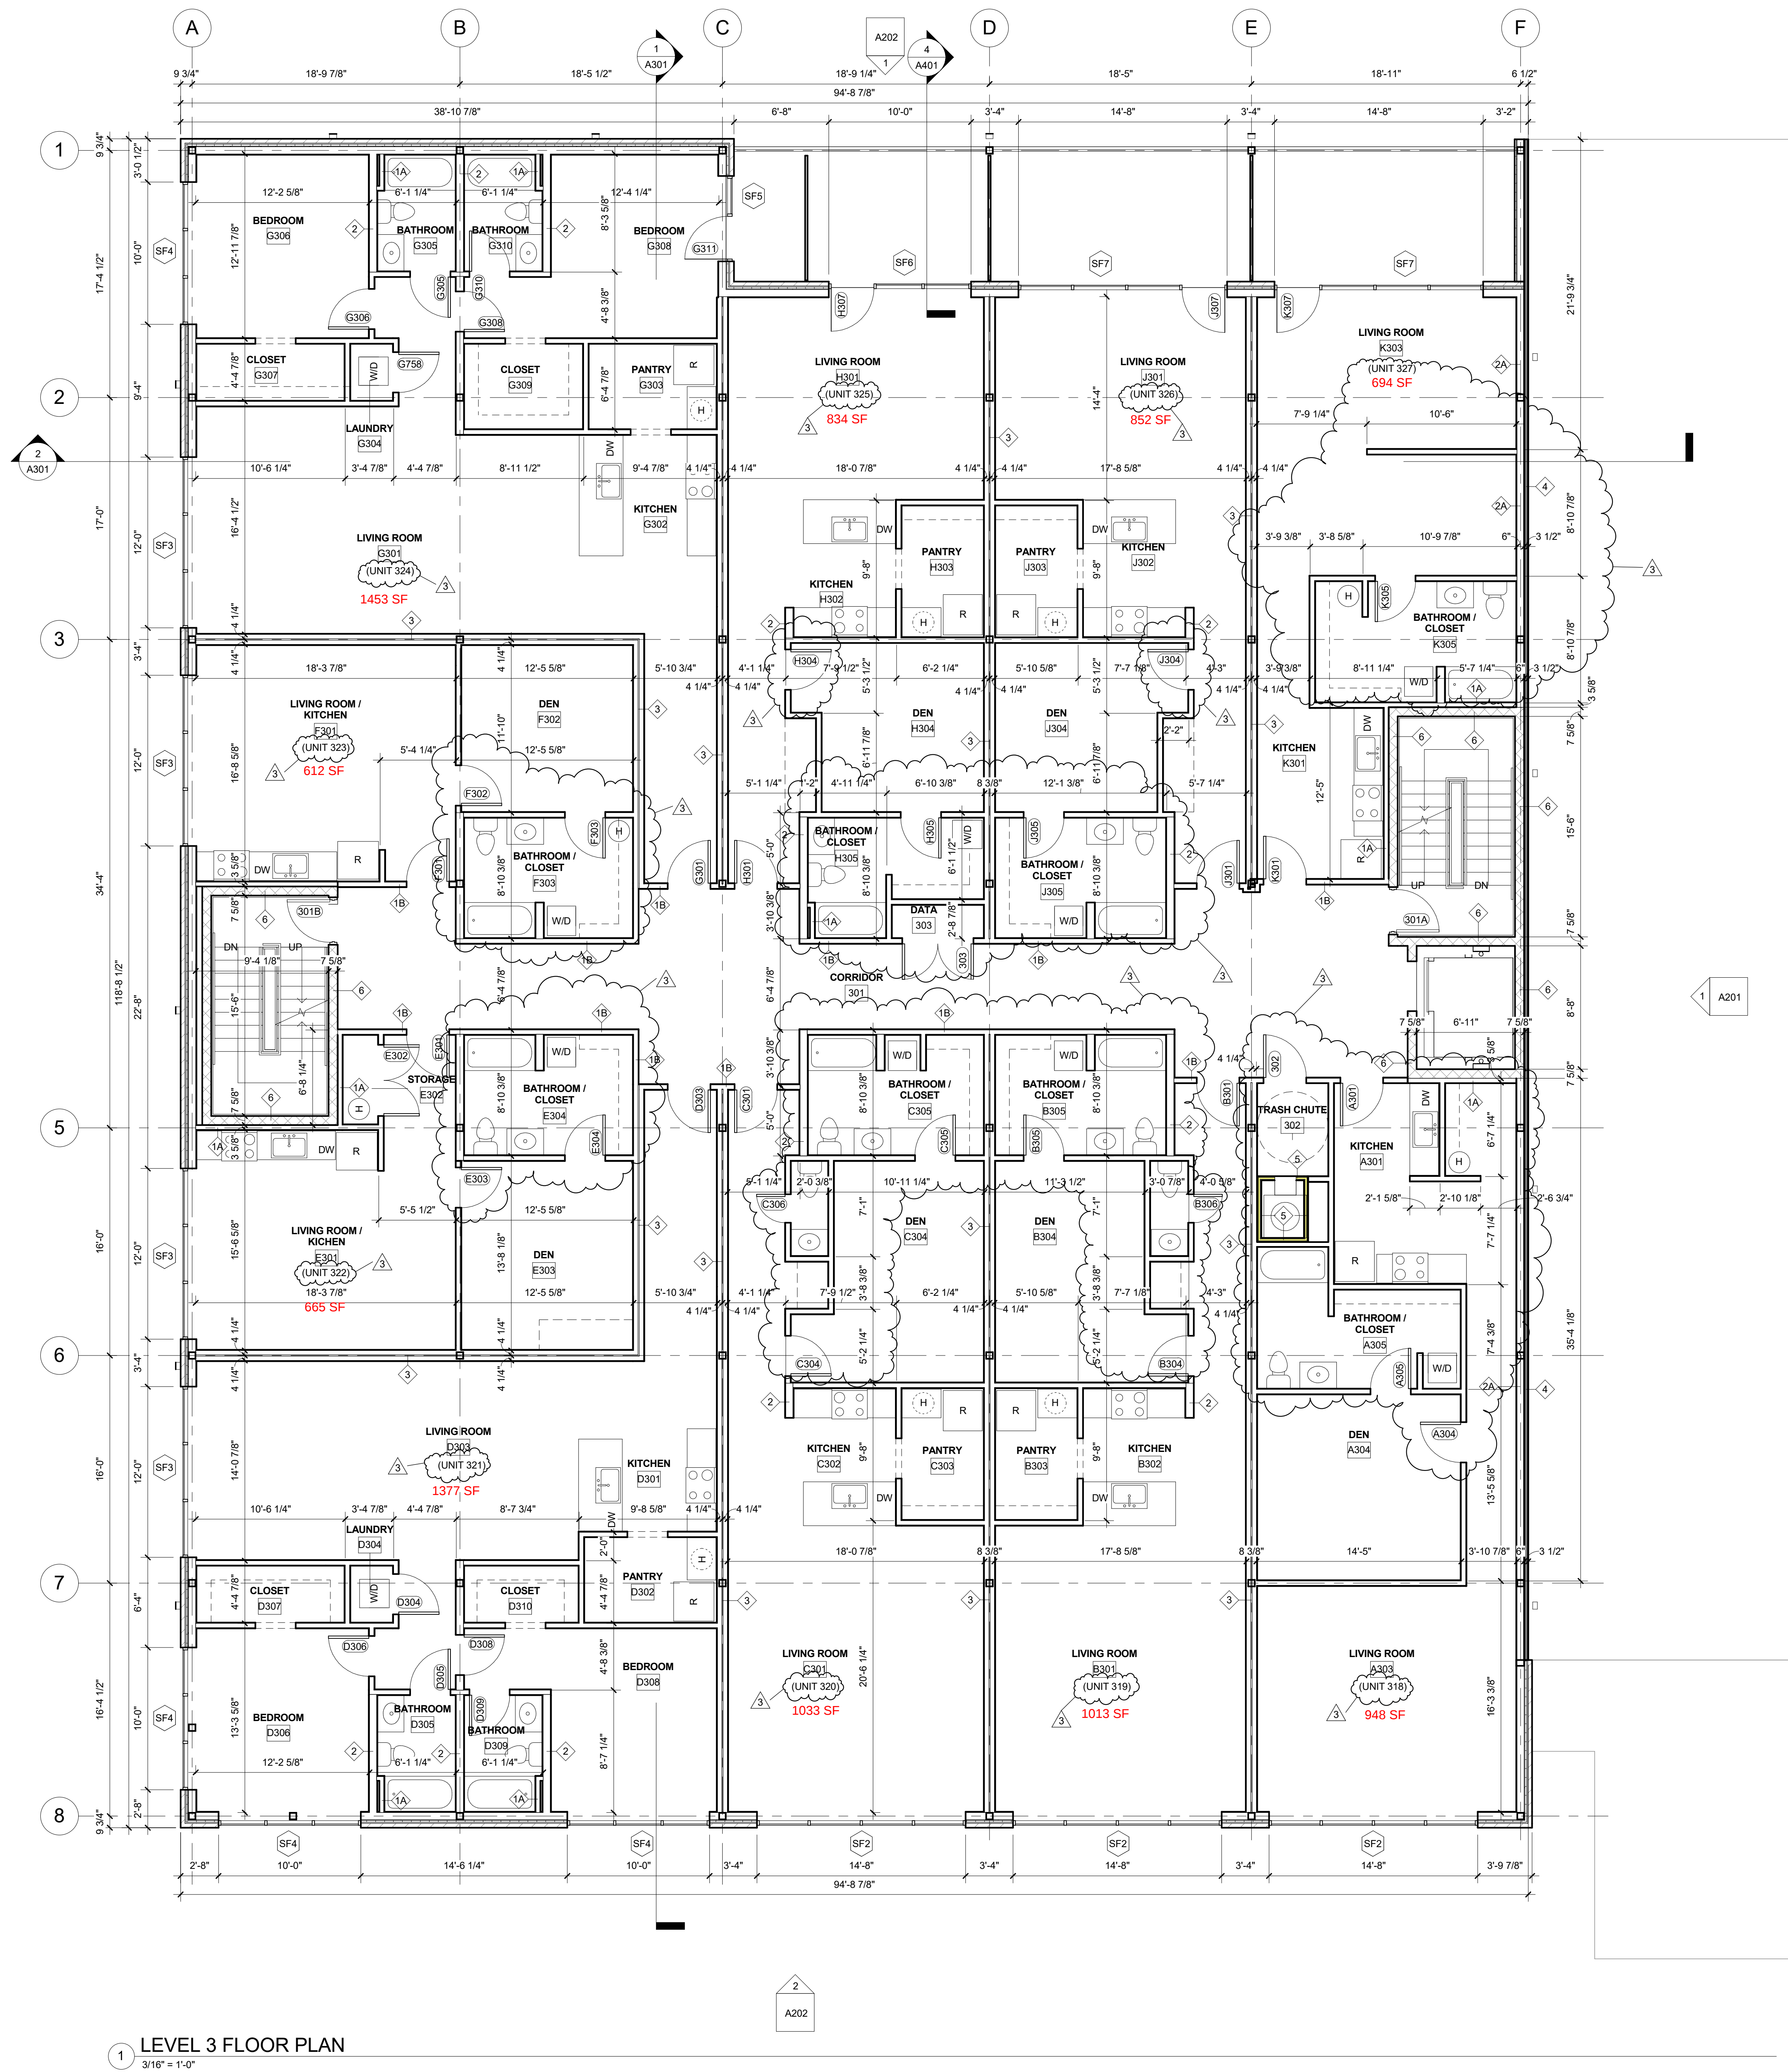


FLOOR PLAN GENERAL NOTES:	
1	PREP, REPAIR AND SMOOTH ALL SUBSTRATES AS NEEDED FOR SCHEDULED FLOOR AND WALL FINISHES.
2	DO NOT LEAVE ANY SURFACE IN AN UNFINISHED STATE
3	NOT ALL FLOOR PLAN KEYED NOTES BELOW APPEAR ON EVERY SHEET
4	PROVIDE FLOOR TRANSITIONS BETWEEN DISSIMILAR FLOOR FINISHES - TYP.
5	ALL UNITS ARE TYPE B UNITS UNLESS NOTED OTHERWISE

1 LEVEL 3 FLOOR PLAN
3/16" = 1'-0"


ALL DESIGNS, GRAPHICS AND DATA ON THIS SET OF DRAWINGS ARE THE INTELLECTUAL PROPERTY OF BLUE RIDGE ARCHITECTS, PC AND HAVE BEEN CREATED AND DEVELOPED FOR THIS SPECIFIC PROJECT. USE OF ALL INTELLECTUAL PROPERTY BY ANY PERSON, FIRM OR CORPORATION FOR ANY PURPOSE IS UNAUTHORIZED WITHOUT THE WRITTEN PERMISSION OF BLUE RIDGE ARCHITECTS, PC. CONTRACTOR SHALL VERIFY ALL DIMENSIONS AND EXISTING CONDITIONS ON THE PROJECT SITE, AND SHALL NOTIFY BLUE RIDGE ARCHITECTS, PC OF ANY DISCREPANCIES FROM THE DIMENSIONS AND CONDITIONS SHOWN IN THIS SET OF DRAWINGS. IF DISCREPANCIES ARE FOUND BETWEEN ANY ELECTRONIC FILES AND THE SEALED ORIGINAL, THE SEALED ORIGINAL SHALL GOVERN. COPYRIGHT: 2017

MARK	DATE	DESCRIPTION
3	12/10/2018	REVISION 3
2	8/06/2018	REVISION 2
1	5/18/2018	REVISION 1
	03/29/2018	PERMIT SET

PROJ NO:
A103
LEVEL 3 FLOOR PLAN

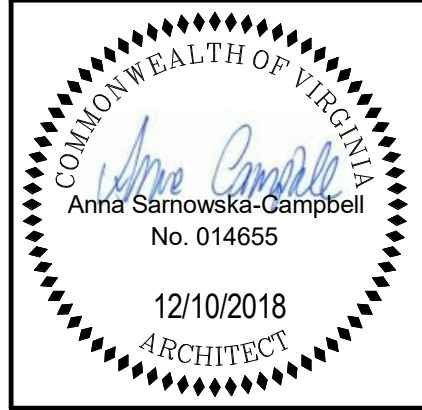

ICE HOUSE PHASE 3
217 SOUTH LIBERTY STREET, HARRISONBURG, VA 22801

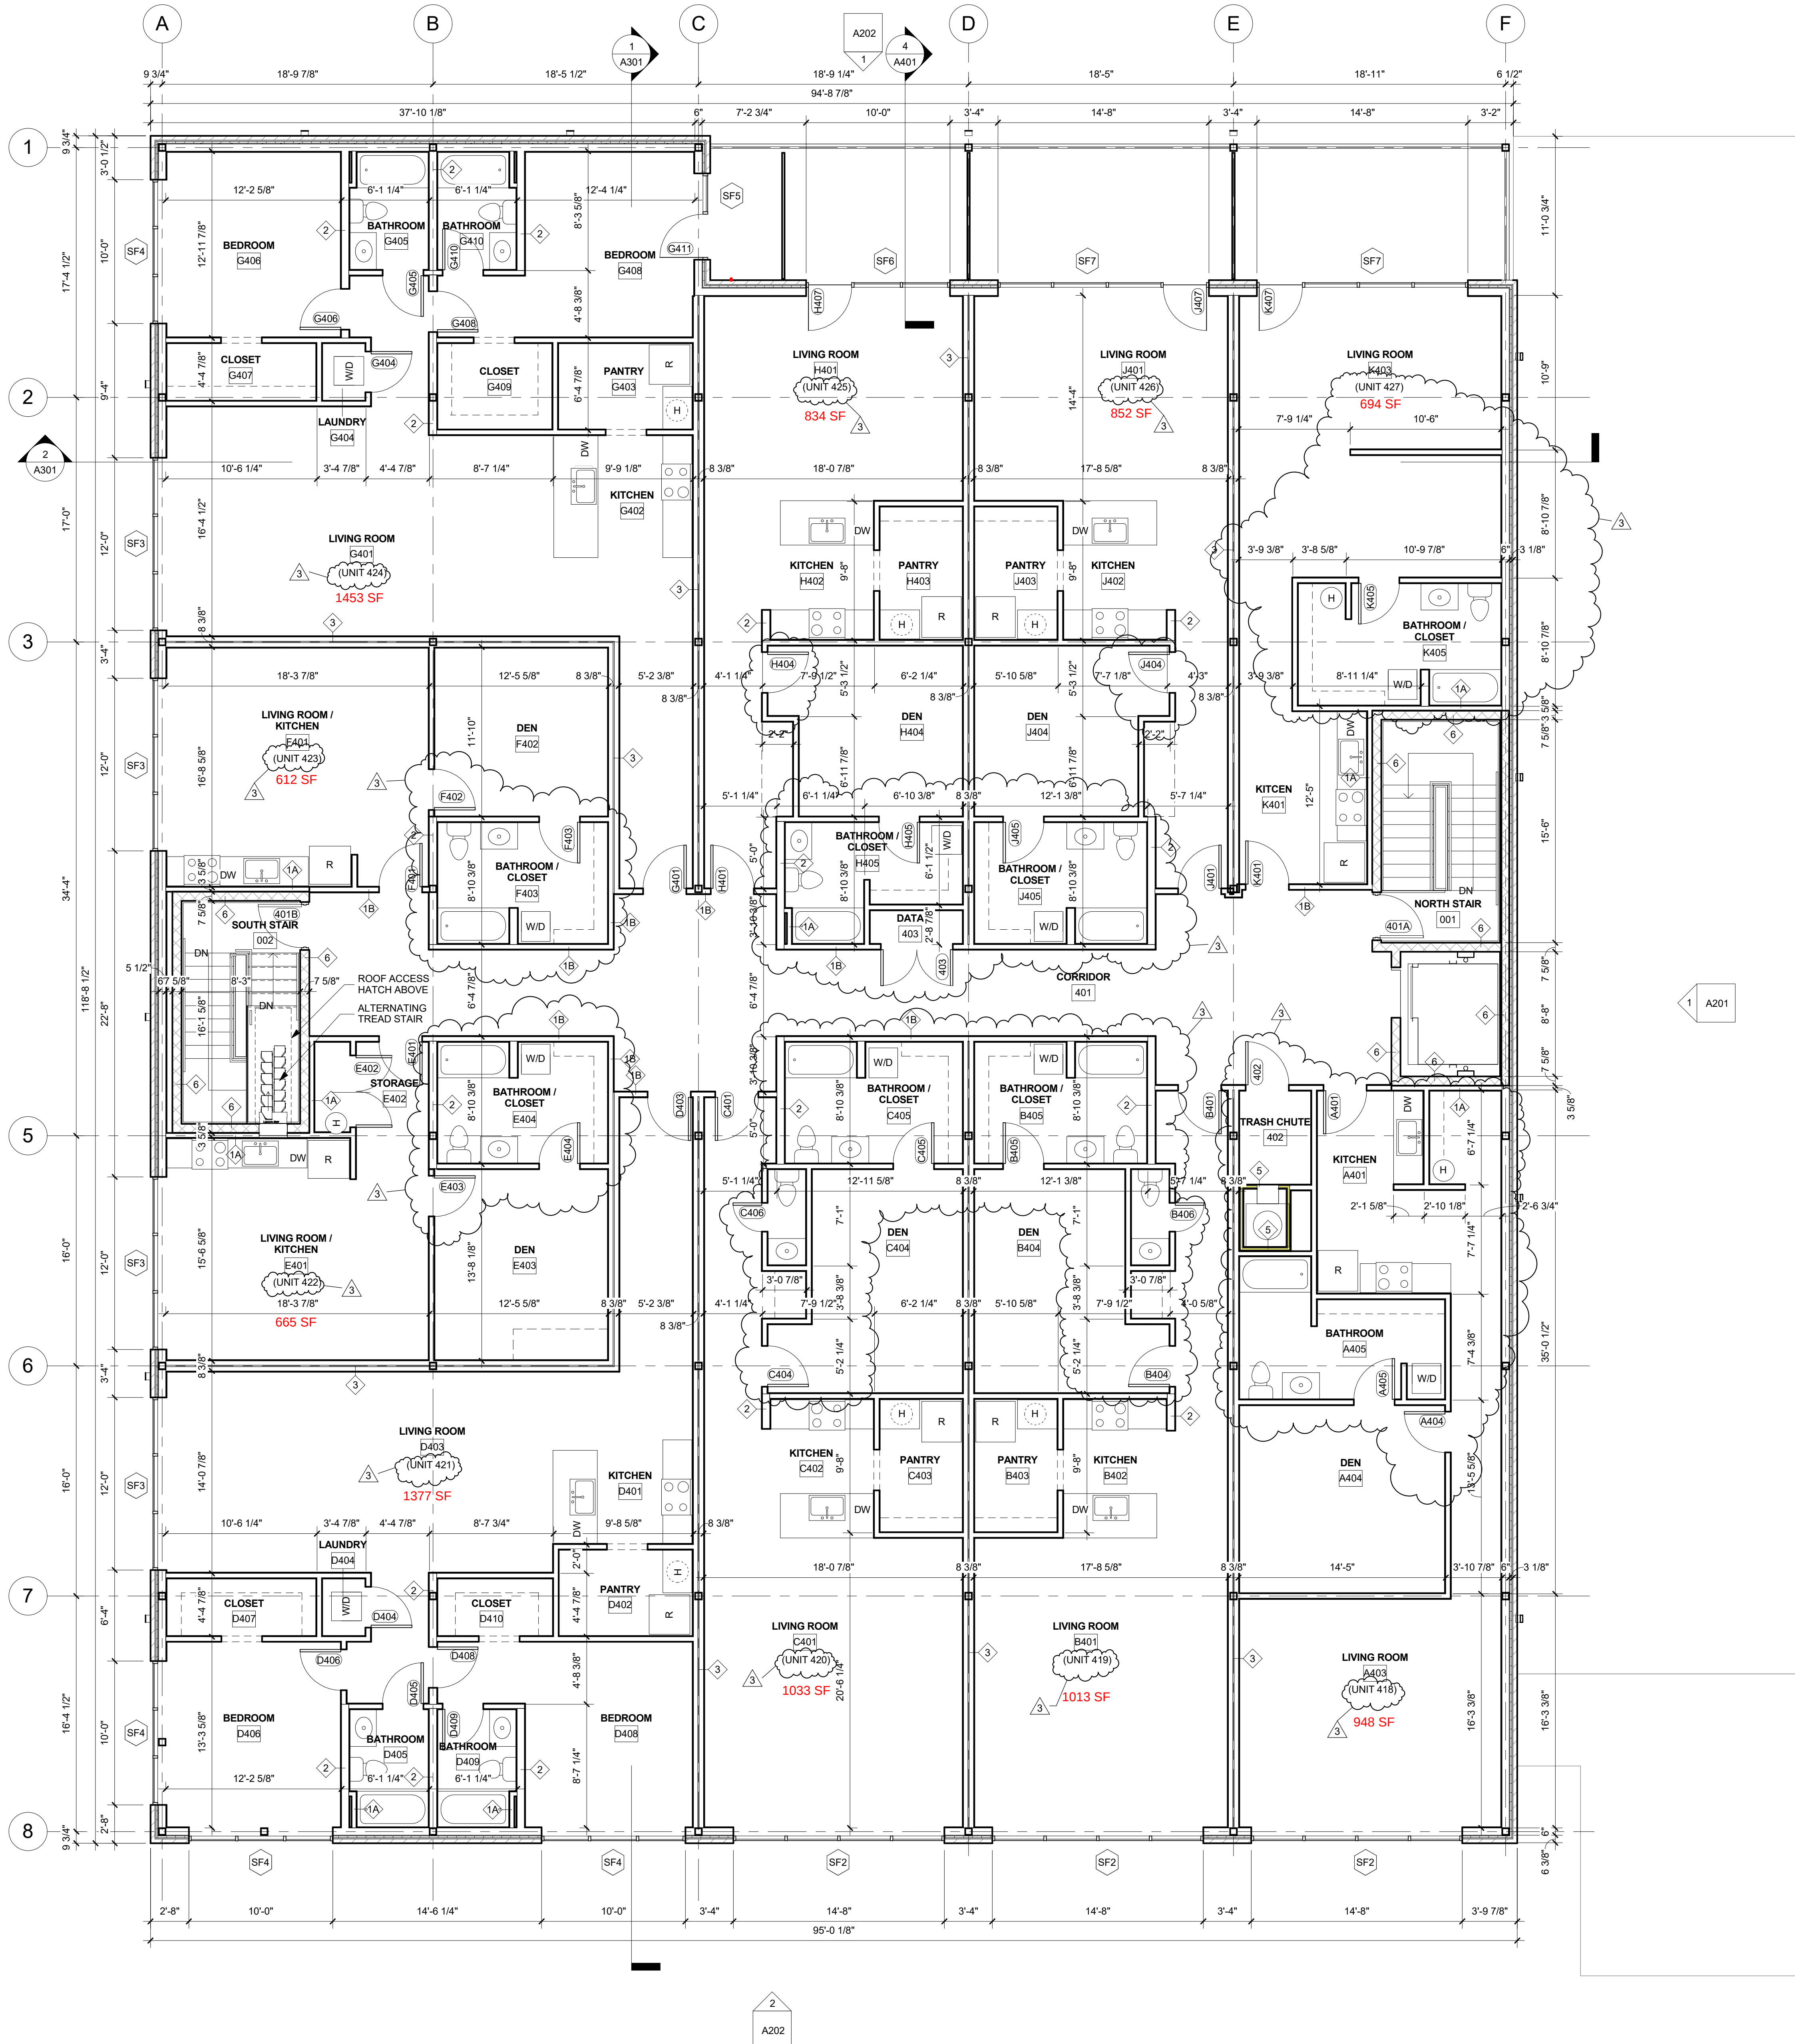

FLOOR PLAN GENERAL NOTES:	
1	PREP, REPAIR AND SMOOTH ALL SUBSTRATES AS NEEDED FOR SCHEDULED FLOOR AND WALL FINISHES
2	DO NOT LEAVE ANY SURFACE IN AN UNFINISHED STATE
3	NOT ALL FLOOR PLAN KEYED NOTES BELOW APPEAR ON EVERY SHEET
4	PROVIDE FLOOR TRANSITIONS BETWEEN DISSIMILAR FLOOR FINISHES - TYP.
5	ALL UNITS ARE TYPE B UNITS UNLESS NOTED OTHERWISE

1 LEVEL 4 FLOOR PLAN
3/16" = 1'-0"


ALL DESIGNS, GRAPHICS AND DATA ON THIS SET OF DRAWINGS ARE THE INTELLECTUAL PROPERTY OF BLUE RIDGE ARCHITECTS, PC AND HAVE BEEN CREATED AND DEVELOPED FOR THIS SPECIFIC PROJECT. USE OF ALL INTELLECTUAL PROPERTY BY ANY PERSON, FIRM OR CORPORATION FOR ANY PURPOSE IS UNAUTHORIZED WITHOUT THE WRITTEN PERMISSION OF BLUE RIDGE ARCHITECTS, PC. CONTRACTOR SHALL VERIFY ALL DIMENSIONS AND EXISTING CONDITIONS ON THE PROJECT SITE, AND SHALL NOTIFY BLUE RIDGE ARCHITECTS, PC OF ANY DISCREPANCIES FROM THE DIMENSIONS AND CONDITIONS SHOWN IN THIS SET OF DRAWINGS. IF DISCREPANCIES ARE FOUND BETWEEN ANY ELECTRONIC FILES AND THE SEALED ORIGINAL, THE SEALED ORIGINAL SHALL GOVERN.
COPYRIGHT: 2017

MARK	DATE	DESCRIPTION
3	12/10/2018	REVISION 3
2	8/06/2018	REVISION 2
1	5/18/2018	REVISION 1
	03/29/2018	PERMIT SET

PROJ NO:

A104
LEVEL 4 FLOOR PLAN

2/13/2019 12:16:10 PM

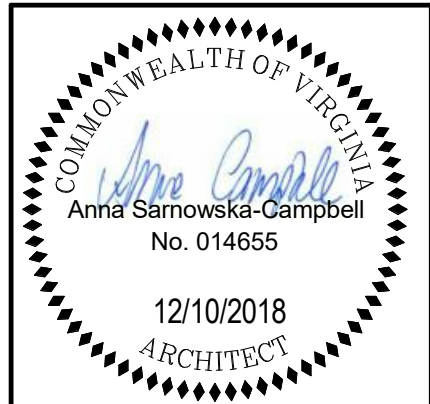

ICE HOUSE PHASE 3
217 SOUTH LIBERTY STREET, HARRISONBURG, VA 22801